


NOTICE:
THIS SUBDIVISION MUST BE
RECORDED WITH THE OFFICE
OF THE REGISTRAR OF
CONVEANCES WITHIN 30
DAYS FROM DATE OF APPROVAL.

IBERVILLE STREET

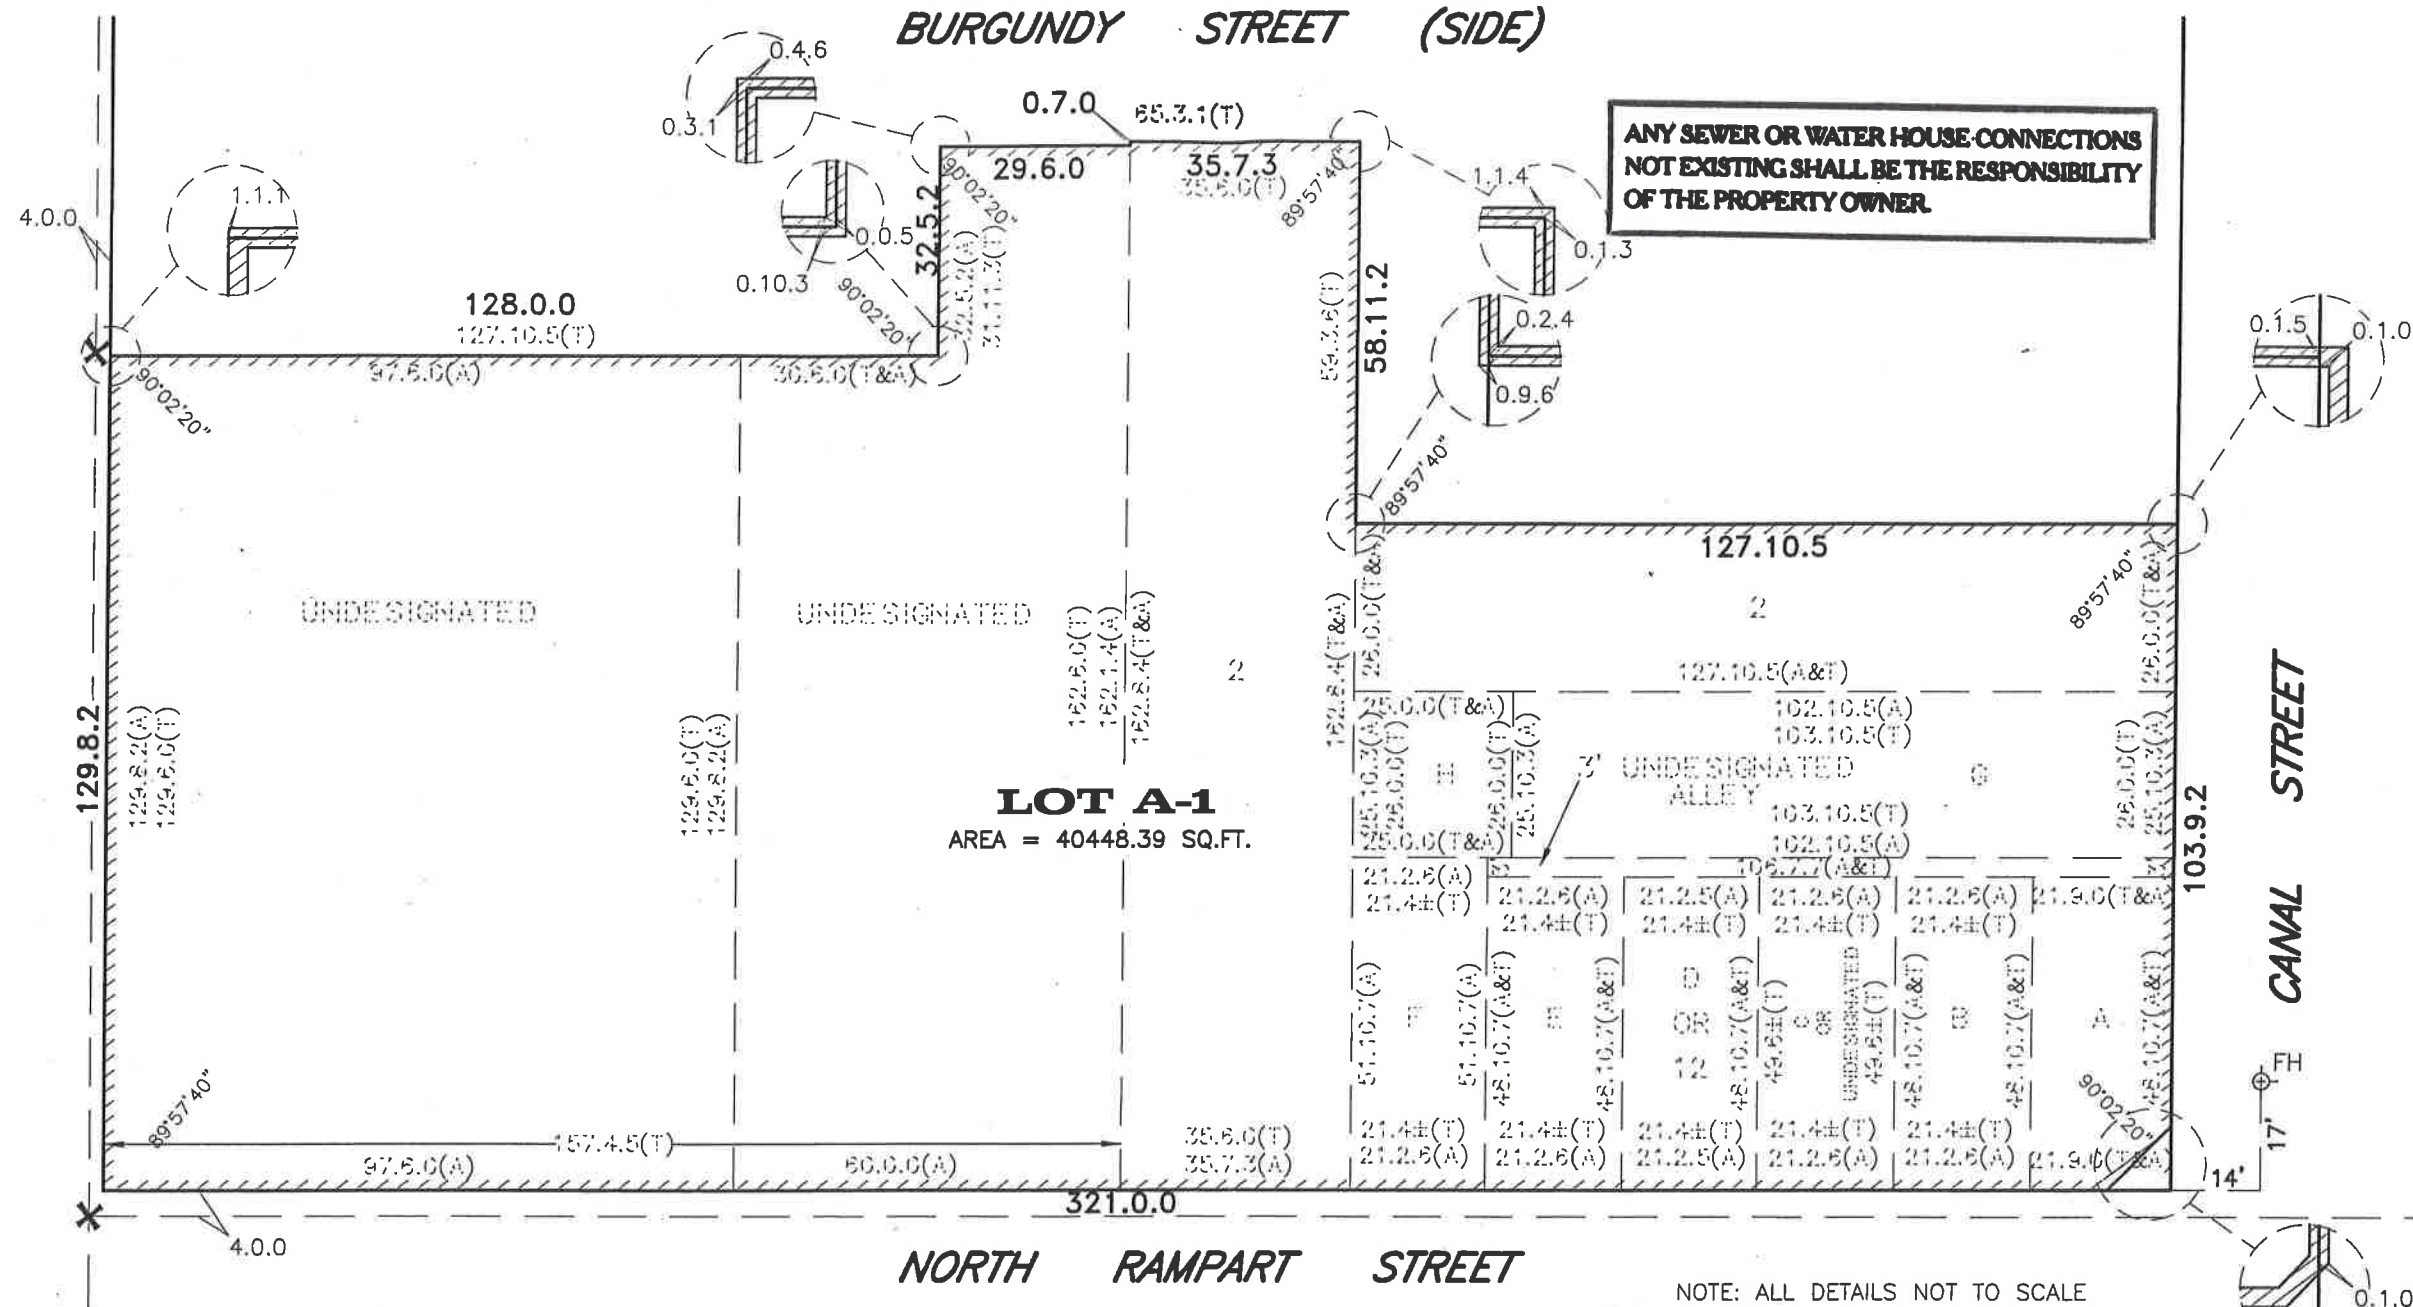

NOTE:

ALL ANGLES ARE 90° UNLESS OTHERWISE NOTED. SOME ITEMS MAY NOT BE TO SCALE FOR CLARITY. DIMENSIONS ON SURVEY PREVAIL OVER THE SCALE. FENCES ARE SHOWN FOR GENERAL INFORMATION PURPOSES ONLY AND DO NOT REFLECT EXACT LOCATION OR CONDITION.

COPYRIGHT © 2007
ALL RIGHTS RESERVED
R.W. KREBS, LLC

GENERAL NOTES

THE SERVITUDES SHOWN ON THIS SURVEY ARE LIMITED TO THOSE FURNISHED US AND THERE IS NO REPRESENTATION THAT ALL APPLICABLE SERVITUDES ARE REFLECTED OR SHOWN HEREON. THE SURVEYOR HAS MADE NO TITLE SEARCH OR PUBLIC RECORD SEARCH IN COMPILING THE DATA FOR THIS SURVEY

THIS PERIMETER SURVEY SHALL NOT CONSTITUTE A LEGAL OPINION OF TITLE, AND SHALL NOT BE RELIED UPON FOR THAT PURPOSE. THERE IS NO WARRANTY THAT IT CONFORMS TO THE LEGAL TITLE, AND WAS MADE SOLELY ACCORDING TO THE INFORMATION PROVIDED THE SURVEYOR.

ELEVATION NOTES

THIS IS CERTIFY THAT SUBJECT PROPERTY IS LOCATED IN THE FOLLOWING FLOOD ZONE, PER INSURANCE RATE MAP (FIRM) DATED: FLOOD ZONE: COMMUNITY PANEL #: BASE FLOOD ELEVATION:

REFERENCE NOTES

ANGLES AND/OR BEARINGS ARE BASED ON REFERENCE PLAN #1
REFERENCE PLAN #1: A PLAN OF SURVEY BY R. W. KREBS LLC DATED APRIL 23, 2012

THIS IS TO CERTIFY THAT THE PROPERTY BOUNDARY SURVEY RECORDED HEREON WAS MADE ON THE GROUND UNDER MY DIRECT SUPERVISION, AND IS IN ACCORDANCE WITH APPLICABLE STANDARDS OF PRACTICE FOR PROFESSIONAL LAND SURVEYORS AS STIPULATED IN LOUISIANA ADMINISTRATIVE CODE TITLE: 46:XXI, CHAPTER 25 FOR A CLASS "C" (SUBURBAN) SURVEY

MADE AT THE REQUEST OF KAILAS COMPANIES
REVISED TO ADDRESS CITY COMMENTS SEPTEMBER 25, 2013
REVISED TO ADDRESS CITY COMMENTS OCTOBER 30, 2013

BY:

Richmond W. Krebs



**RESUBDIVISION OF
LOTS 2, A, B, C OR UNDESIGNATED, D OR
12, E, F, G, H, 2, A 3' UNDESIGNATED
ALLEY AND (2) UNDESIGNATED PARCELS
INTO LOT A-1
SQUARE 95
SECOND DISTRICT
ORLEANS PARISH, LA**

**R. W. KREBS, L.L.C.
RICHMOND W. KREBS
PROFESSIONAL LAND SURVEYING
P.O. BOX 8641
METAIRIE, LA. 70011-8641
PHONE: (504) 889-9616
FAX: (504) 889-0916
E-MAIL: richmond@rwkrebs.com
WEB: www.rwkrebsllc.com**

DATE: SEPTEMBER 17, 2013 DRAWN BY: SKB

SCALE: 1" = 30' CHECKED BY: NDK

JOB #: 13-2527 FILE #:

CERTIFIED BY CITY PLANNING COMMISSION

By *Janet L. Alley*
Deputy Executive Director, City Planning Commission

Docket No. 124-13 Date 11/7/13